



### LOCAL RESIDENTIAL STREET TYPICAL SECTION

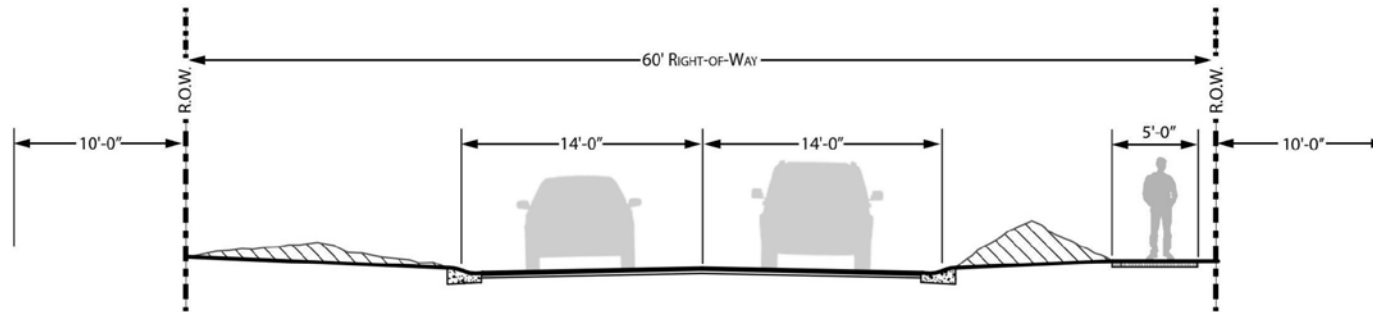

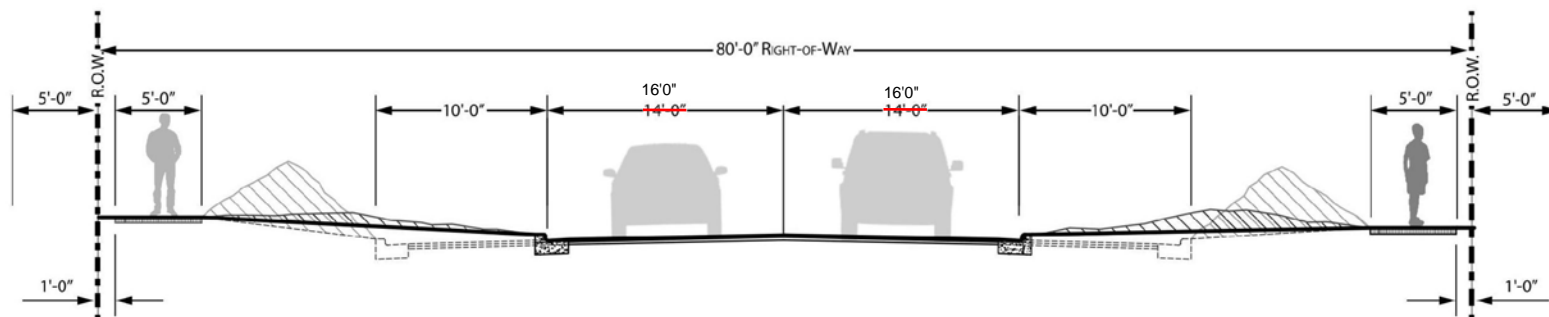


Local Streets  
 28' in residentially zoned areas  
 32' in commercial/industrially zoned areas

### MINOR COLLECTOR STREET TYPICAL SECTION




#### Legend


-  Baseline Design
-  Extended/Future Design
-  Snow Storage (8" Snowfall) in width\*

*Note: Pedestrian-only sidewalks would be 5'-8' in width.  
 Multi-use trail would be 10'.*

### COMMERCIAL COLLECTOR TYPICAL SECTION

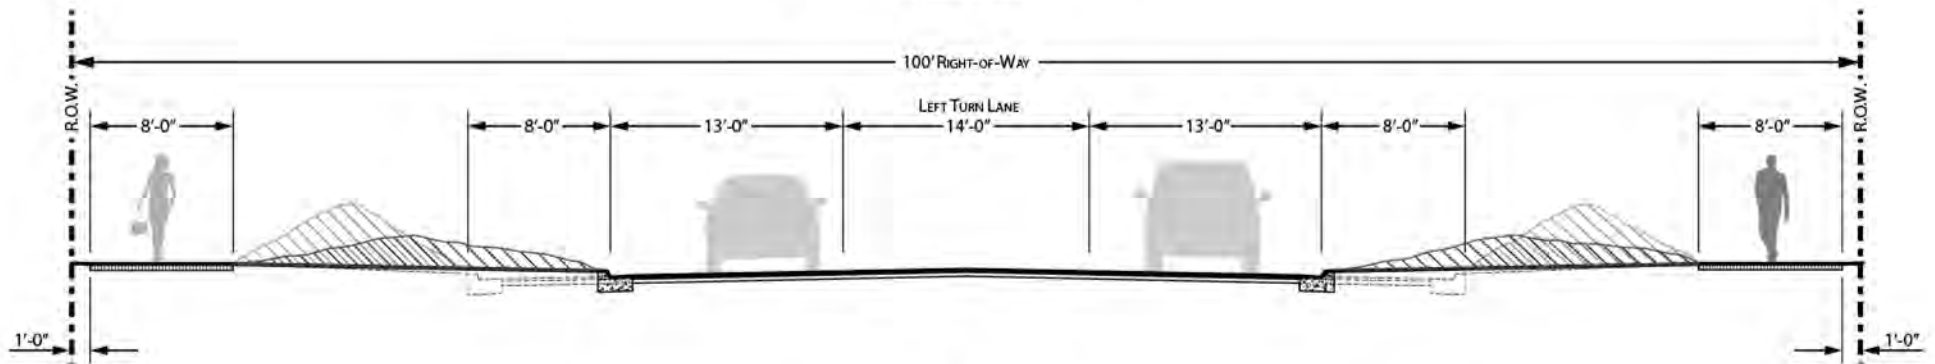

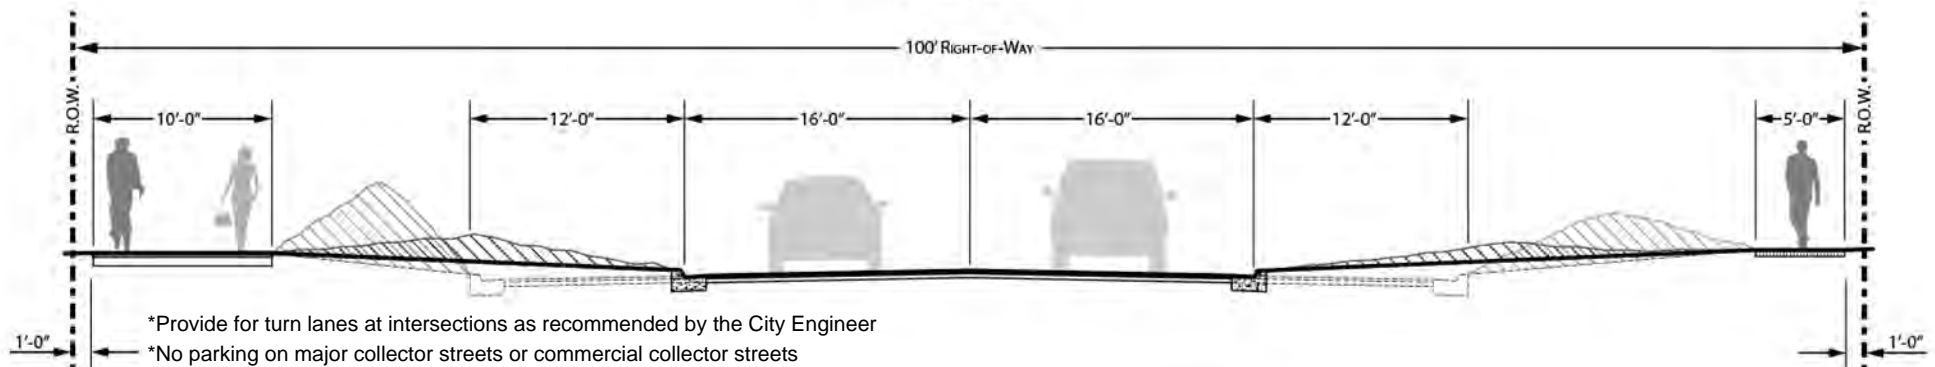


### MAJOR COLLECTOR TYPICAL SECTION



\*Provide for turn lanes at intersections as recommended by the City Engineer

\*No parking on major collector streets or commercial collector streets

#### Legend

-  Baseline Design
-  Extended/Future Design
-  Snow Storage (8" Snowfall) in width\*

Note: Pedestrian-only sidewalks would be 5'-8' in width.  
Multi-use trail would be 10'.